

LEFT ELEVATION VIEW

Scale: 1/2" = 1'-0"

NOTICE DUTY OF COOPERATION

FFD, LLC assumes no liability for anything constructed from these plans and drawings. Release of these drawings contemplates further cooperation among the owner, contractor and the designer. Design and construction are complex. Although the designer and his associates performed their services with due care and diligence, they do not guarantee perfection. Communication is imperfect and every contingency is not anticipated. Any ambiguity or discrepancy discovered by the use of these drawings must be reported immediately to the designer. Failure to notify the designer, compounds misunderstanding and increases construction costs. A failure to cooperate by a simple notice to the designer will release the designer from responsibility for all consequences. Changes made from the drawings without the consent of the designer are unauthorized and release the designer of responsibility for all consequences arising out of such changes. Only qualified Designer, Engineer, Architect or Contractor should attempt to modify any portion of this design. All dimensions on these drawings shall be verified in field. Written dimensions have precedence over scaled dimensions. The builder or the contractor is responsible for all dimensions and conditions on the job. The designer must be notified by submission of shop drawings for his approval before proceeding with fabrication. Reproduction of these drawings, in any form, without written permission of the Designer, is prohibited.

CODE COMPLIANCE
 I am a registered professional engineer, architect, or interior designer, and I am providing these drawings and specifications in accordance with the Pennsylvania Professional Code of Ethics and the Pennsylvania Professional Code of Practice. I am not providing these drawings and specifications for any other purpose. I am not responsible for any other drawings or specifications that may be used in connection with these drawings and specifications. 

CALL BEFORE YOU DIG
 PENNSYLVANIA ONE CALL SYSTEM, INC.
 1-800-4-A-DIG
 800-242-7177
 www.pennacall.org
 PA Law requires 3-working days Notice.




IFPD, LLC
 Design Group

In consultation with:
ANA & Associates
 521 B LAWRENCE AVENUE
 ELLWOOD CITY, PA 16117
 (724) 752 - 9559

PROJECT: **RIDGE STREET RESIDENCE**
 LOT #2

DRAWING TITLE: **ELEVATION VIEWS**

DRAWN BY: Tomislav Novosel	REVIEWED BY: Joe Lang	DRAWING NO.: A-3
DATE: 04-28-2006	SCALE: As Noted	SHEET: OF

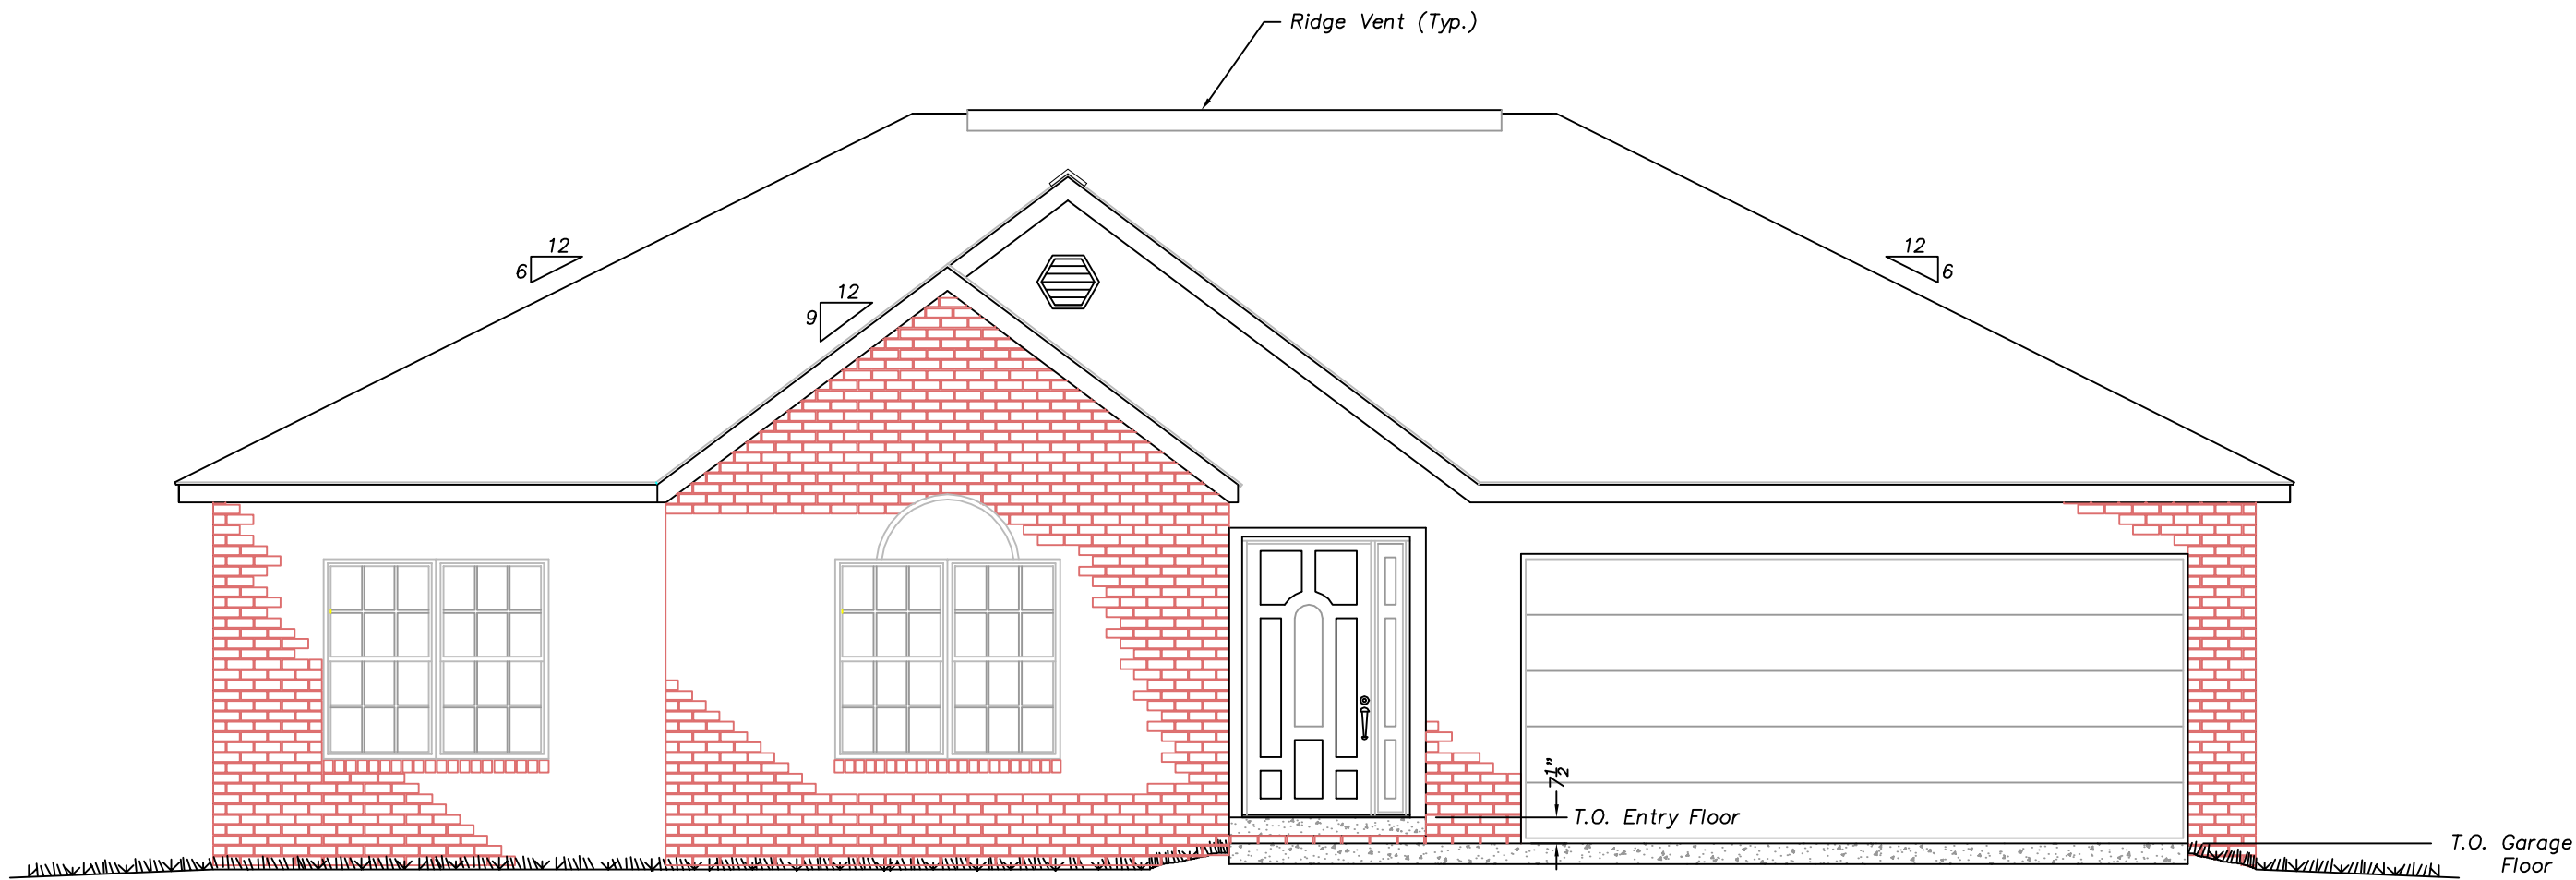

FRONT ELEVATION VIEW

Scale: 1/2" = 1'-0"

CODE COMPLIANCE
 I am a registered professional engineer in the State of Pennsylvania and I am duly licensed to practice my profession in the State of Pennsylvania. I have prepared these drawings in accordance with the Pennsylvania Professional Engineers Act and the Pennsylvania Professional Engineers Board Rules and Regulations. I am not responsible for any errors or omissions in these drawings. 

CALL BEFORE YOU DIG


PENNSYLVANIA ONE CALL SYSTEM, INC.
 800-447-7777
 www.pennacall.org
 PA Law requires 3-working days Notice.

NOTICE DUTY OF COOPERATION
 IFPD, LLC assumes no liability for anything constructed from these plans and drawings. Release of these drawings contemplates further cooperation among the owner, contractor and the designer. Design and construction are complex. Although the designer and his associates performed their services with due care and diligence, they do not guarantee perfection. Communication is imperfect and every contingency is not anticipated. Any ambiguity or discrepancy discovered by the use of these drawings must be reported immediately to the designer. Failure to notify the designer, compounds misunderstanding and increases construction costs. A failure to cooperate by a simple notice to the designer will release the designer from responsibility for all consequences. Changes made from the drawings without the consent of the designer are unauthorized and release the designer of responsibility for all consequences arising out of such changes. Only qualified Designer, Engineer, Architect or Contractor should attempt to modify any portion of this design. All dimensions on these drawings shall be verified in field. Written dimensions have precedence over scaled dimensions. The builder or the contractor is responsible for all dimensions and conditions on the job. The designer must be notified by submission of shop drawings for his approval before proceeding with fabrication. Reproduction of these drawings, in any form, without written permission of the Designer, is prohibited.

IFPD, LLC
 Design Group

In consultation with:
ANA & Associates
 521 B LAWRENCE AVENUE
 ELLWOOD CITY, PA 16117
 (724) 752 - 9559

PROJECT: RIDGE STREET RESIDENCE		
LOT #2		
DRAWING TITLE: ELEVATION VIEWS		
DRAWN BY: Tomislav Novosel	REVIEWED BY: Joe Lang	DRAWING NO.: A-3
DATE: 04-28-2006	SCALE: As Noted	SHEET: - OF -

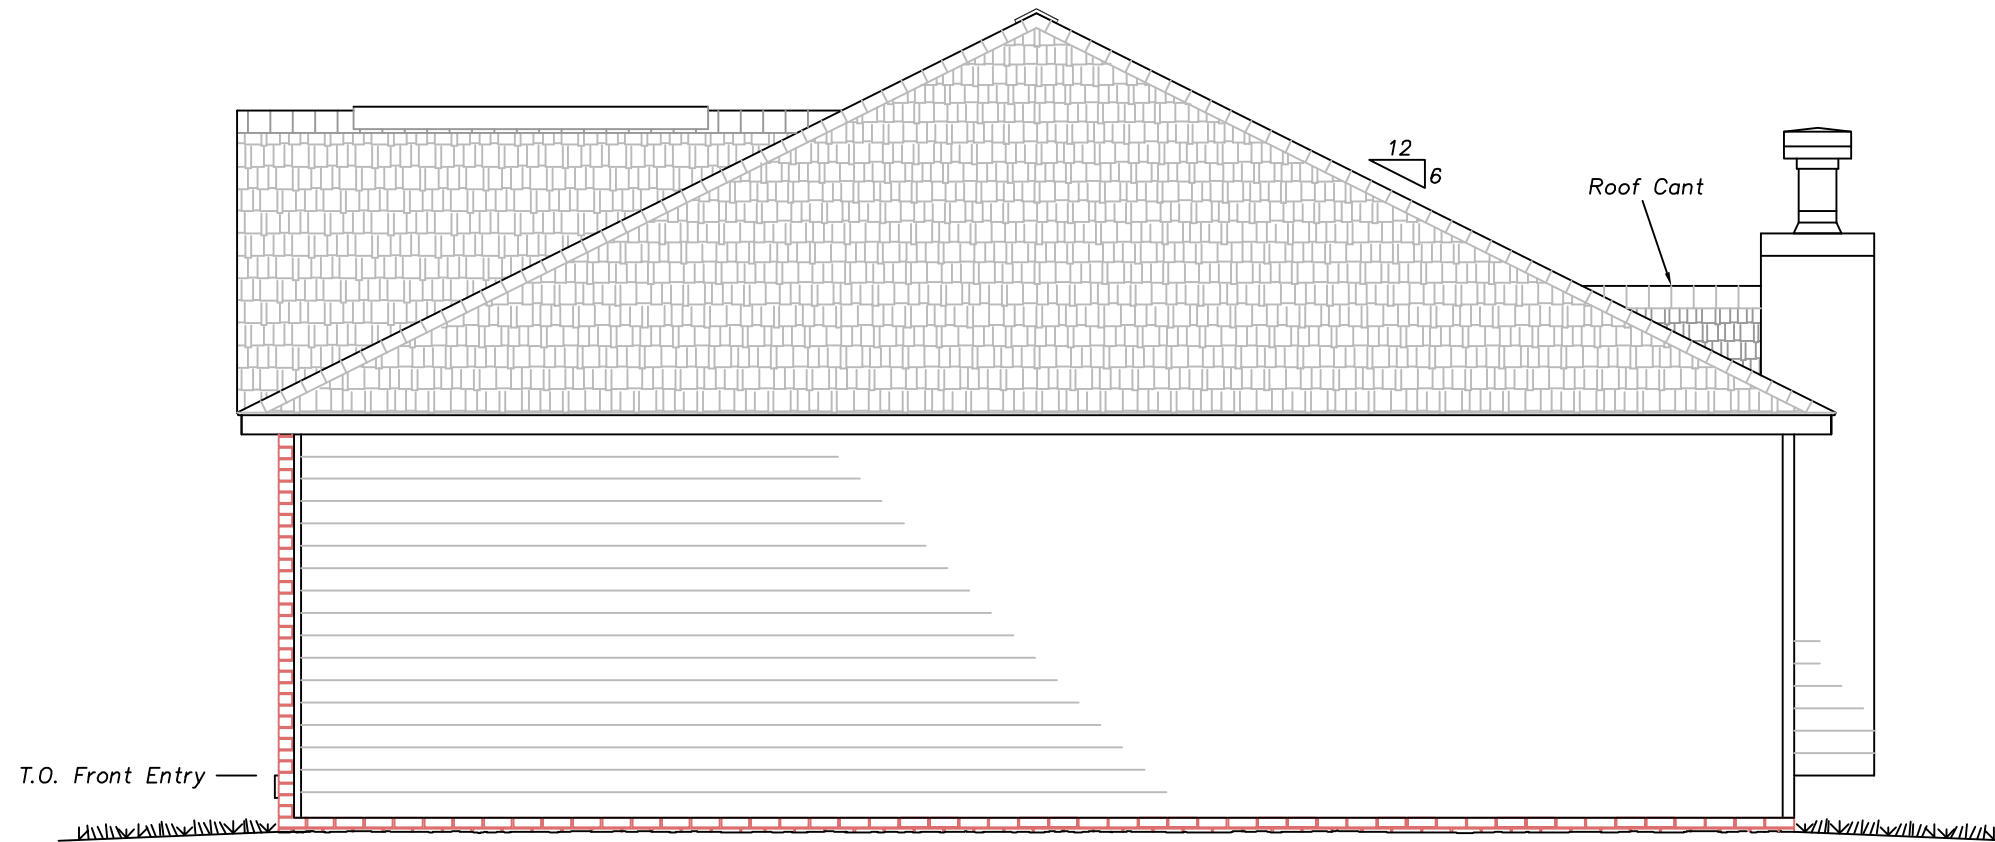

RIGHT ELEVATION VIEW

Scale: 1/2" = 1'-0"

NOTICE DUTY OF COOPERATION

IFPD, LLC assumes no liability for anything constructed from these plans and drawings. Release of these drawings contemplates further cooperation among the owner, contractor and the designer. Design and construction are complex. Although the designer and his associates performed their services with due care and diligence, they do not guarantee perfection. Communication is imperfect and every contingency is not anticipated. Any ambiguity or discrepancy discovered by the use of these drawings must be reported immediately to the designer. Failure to notify the designer, compounds misunderstanding and increases construction costs. A failure to cooperate by a simple notice to the designer will release the designer from responsibility for all consequences. Changes made from the drawings without the consent of the designer are unauthorized and release the designer of responsibility for all consequences arising out of such changes. Only qualified Designer, Engineer, Architect or Contractor should attempt to modify any portion of this design. All dimensions on these drawings shall be verified in field. Written dimensions have precedence over scaled dimensions. The builder or the contractor is responsible for all dimensions and conditions on the job. The designer must be notified by submission of shop drawings for his approval before proceeding with fabrication. Reproduction of these drawings, in any form, without written permission of the Designer, is prohibited.

CODE COMPLIANCE
 I am a registered Professional Engineer, Architect, or Surveyor, and I am duly licensed in the State of Pennsylvania. I am responsible for the design and construction of the building shown on these drawings and I am not responsible for the construction of the building shown on these drawings.
 CALL BEFORE YOU DIG
 PENNSYLVANIA ONE CALL SYSTEM, INC.
 1-800-4-A-DIG
 1-800-242-7177
 www.pennacall.org
 PA Law requires 3-working days Notice.


IFPD, LLC
 Design Group

In consultation with:
ANA & Associates
 521 B LAWRENCE AVENUE
 ELLWOOD CITY, PA 16117
 (724) 752 - 9559

PROJECT: **RIDGE STREET RESIDENCE**
 LOT #2

DRAWING TITLE: **ELEVATION VIEWS**

DRAWN BY: Tomislav Novosel	REVIEWED BY: Joe Lang	DRAWING NO.: A-3
DATE: 04-28-2006	SCALE: As Noted	SHEET: OF

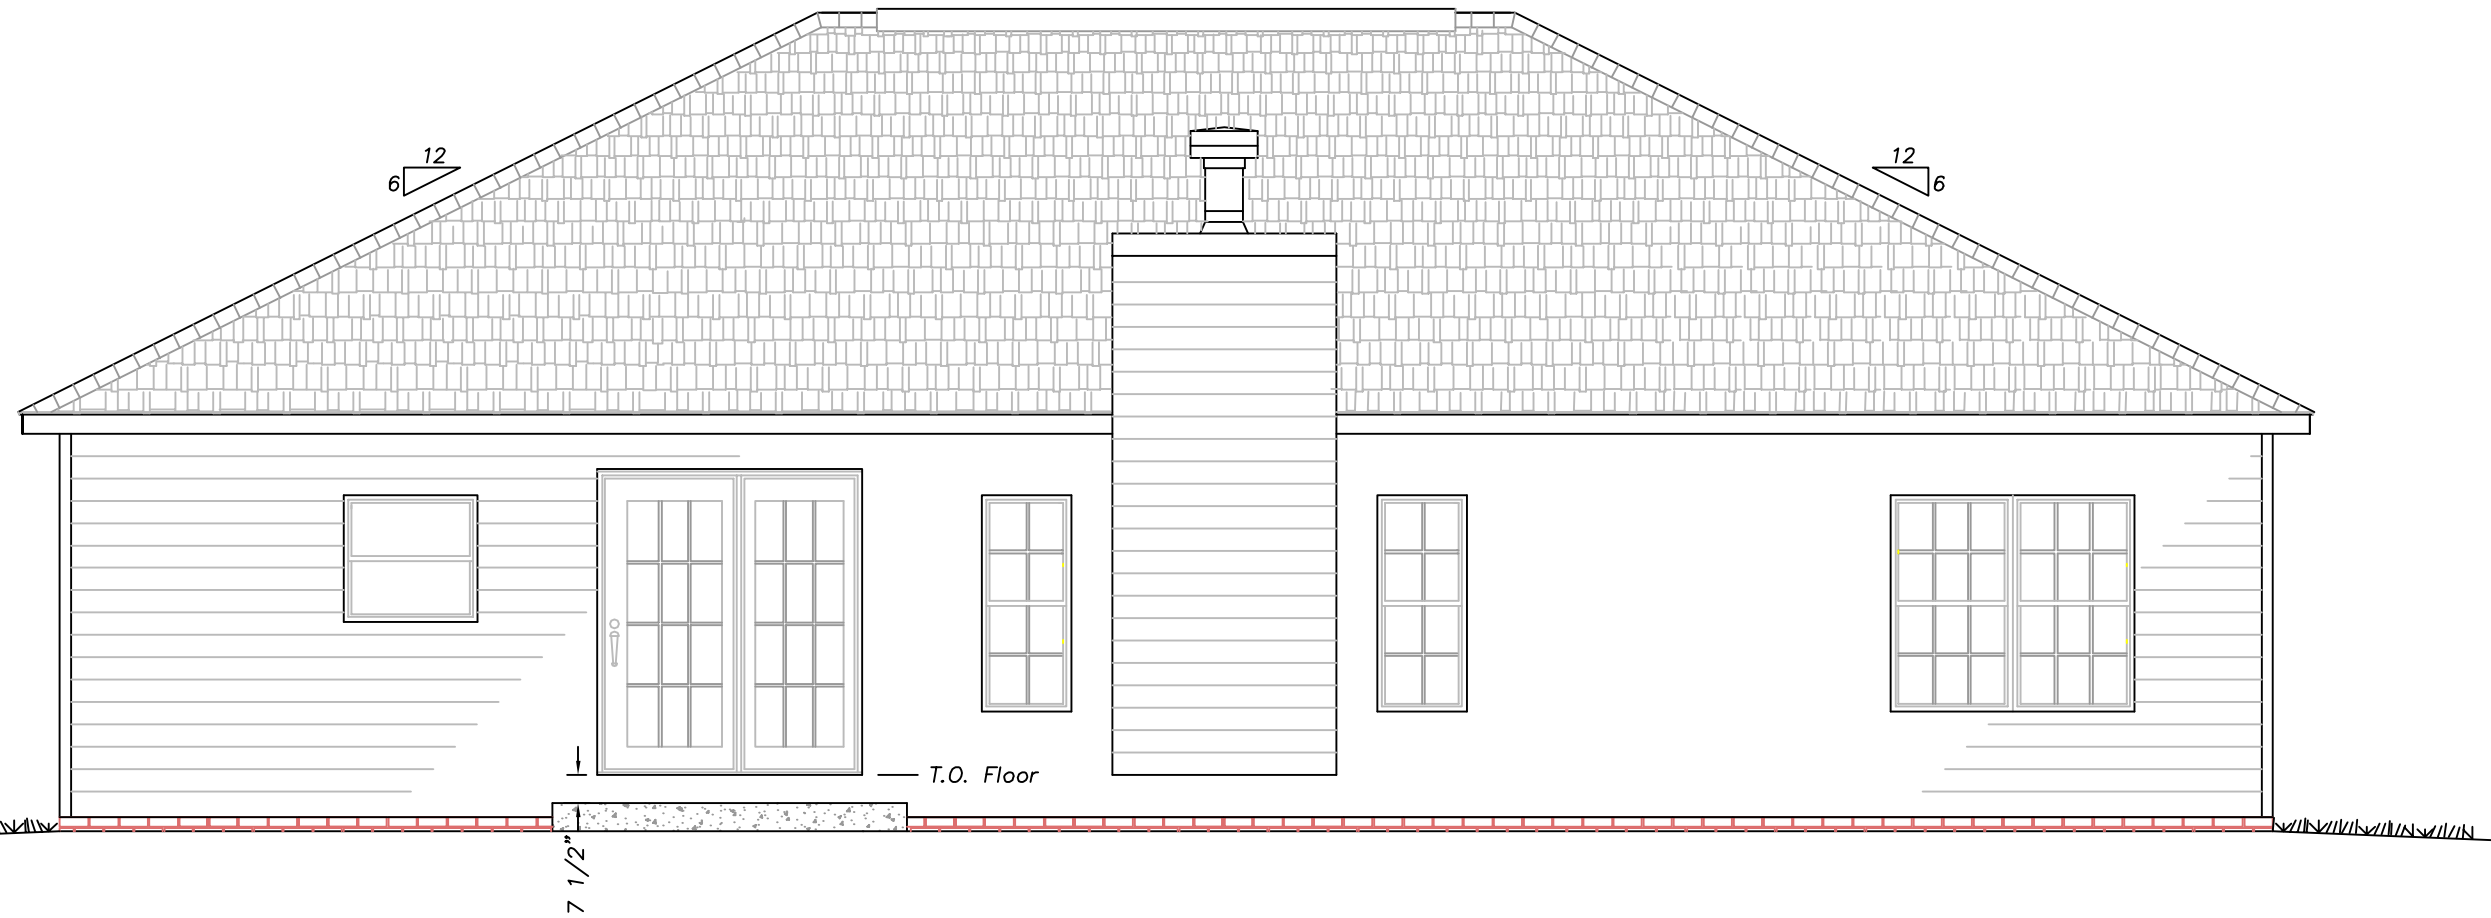

REAR ELEVATION VIEW

Scale: 1/2" = 1'-0"

T.O. Ground
Pitch away from house

7 1/2"
T.O. Floor

CODE COMPLIANCE
 I am a registered professional engineer in the State of Pennsylvania. I have prepared these drawings in accordance with the Pennsylvania Professional Engineers Act, Title 48, Chapter 14, and the Pennsylvania Professional Engineers Board Rules of Practice, and I am not providing any services that require a license from any other state or federal agency.
 CALL BEFORE YOU DIG
 PENNSYLVANIA ONE CALL SYSTEM, INC.
 1-800-4-A-DIG
 800-242-7177
 www.pennacall.org
 PA Law requires 3-working days Notice.

NOTICE DUTY OF COOPERATION
 IFPD, LLC assumes no liability for anything constructed from these plans and drawings. Release of these drawings contemplates further cooperation among the owner, contractor and the designer. Design and construction are complex. Although the designer and his associates performed their services with due care and diligence, they do not guarantee perfection. Communication is imperfect and every contingency is not anticipated. Any ambiguity or discrepancy discovered by the use of these drawings must be reported immediately to the designer. Failure to notify the designer, compounds misunderstanding and increases construction costs. A failure to cooperate by a simple notice to the designer will relieve the designer from responsibility for all consequences. Changes made from the drawings without the consent of the designer are unauthorized and relieve the designer of responsibility for all consequences arising out of such changes. Only qualified Designer, Engineer, Architect or Contractor should attempt to modify any portion of this design. All dimensions on these drawings shall be verified in field. Written dimensions have precedence over scaled dimensions. The builder or the contractor is responsible for all dimensions and conditions on the job. The designer must be notified by submission of shop drawings for his approval before proceeding with fabrication. Reproduction of these drawings, in any form, without written permission of the Designer, is prohibited.

IFPD, LLC
 Design Group
 In consultation with:
ANA & Associates
 521 B LAWRENCE AVENUE
 ELLWOOD CITY, PA 16117
 (724) 752 - 9559

PROJECT: RIDGE STREET RESIDENCE		
LOT #2		
DRAWING TITLE: ELEVATION VIEWS		
DRAWN BY: Tomislav Novosel	REVIEWED BY: Joe Lang	DRAWING NO.: A-3
DATE: 04-28-2006	SCALE: As Noted	SHEET: OF